


IVY COTTAGE V0.3

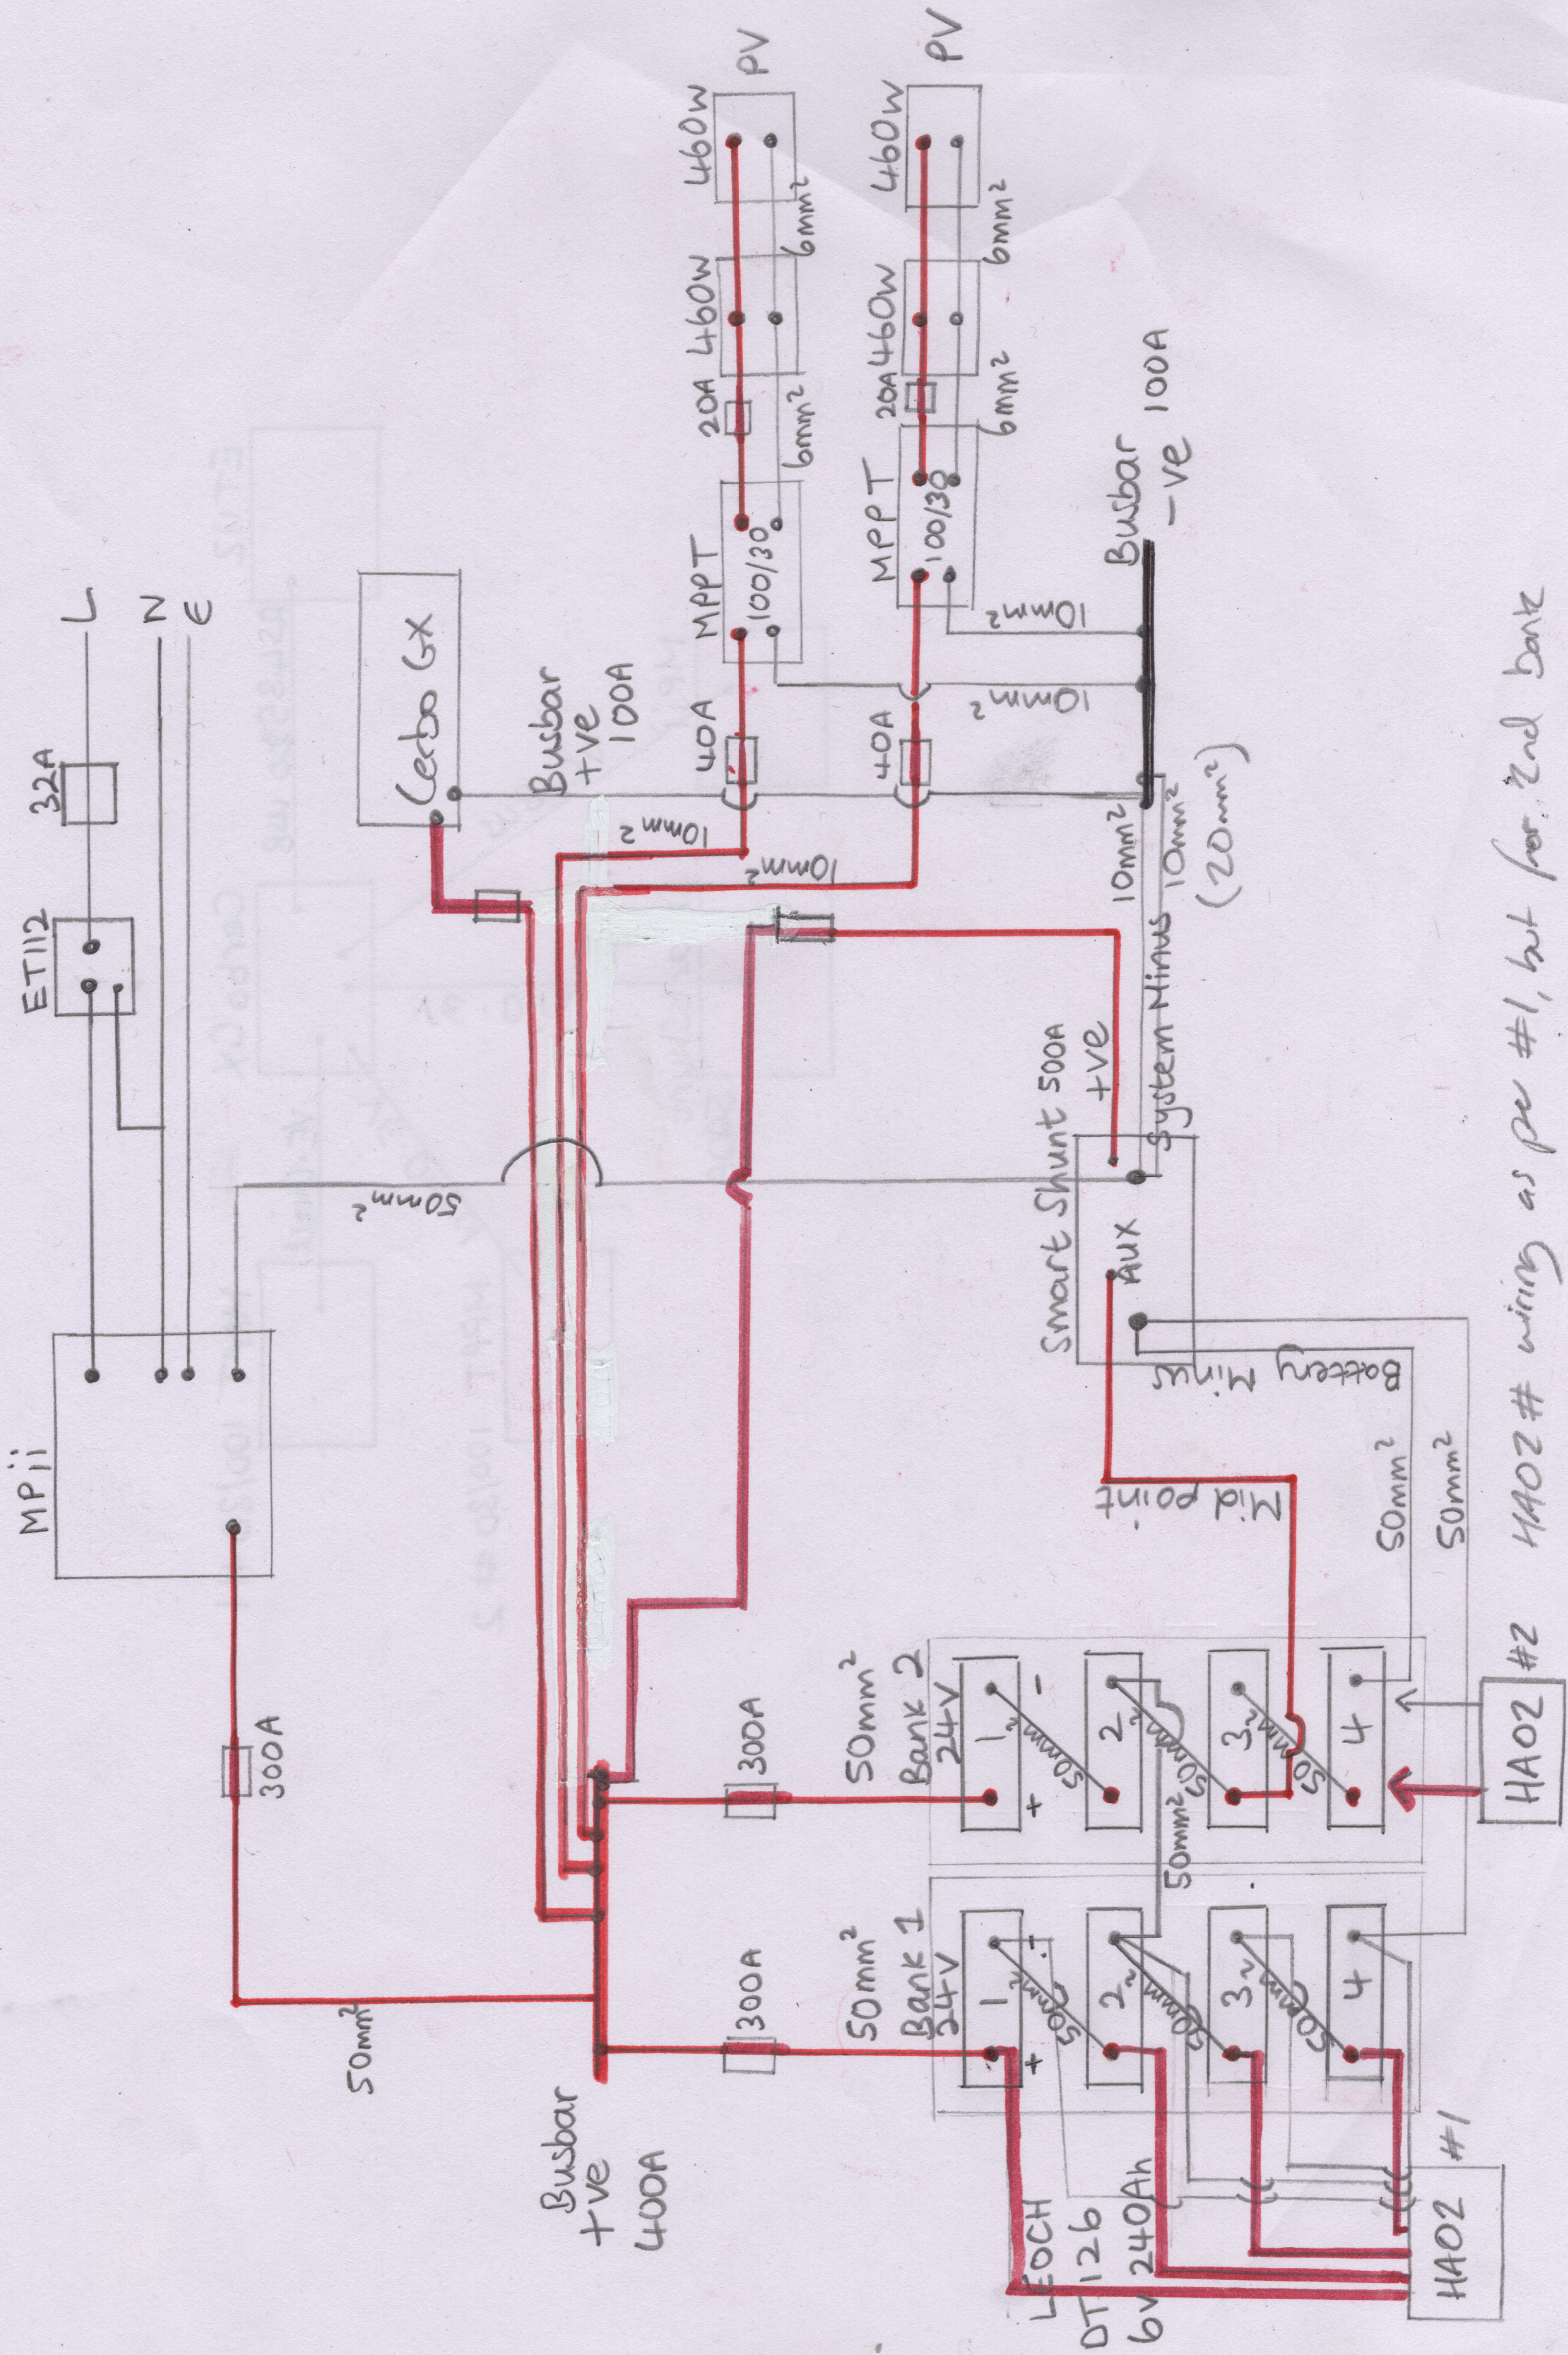

HAO2 # wiring as per #1, but for 2nd bank